



Filename: D:\WP\PRECOMBINED UTILITIES PLAN\LANDSCAPING\CANAL BASE POTABLE DWG Last saved by: MITRAS1 Last Plotted: 2017-11-21

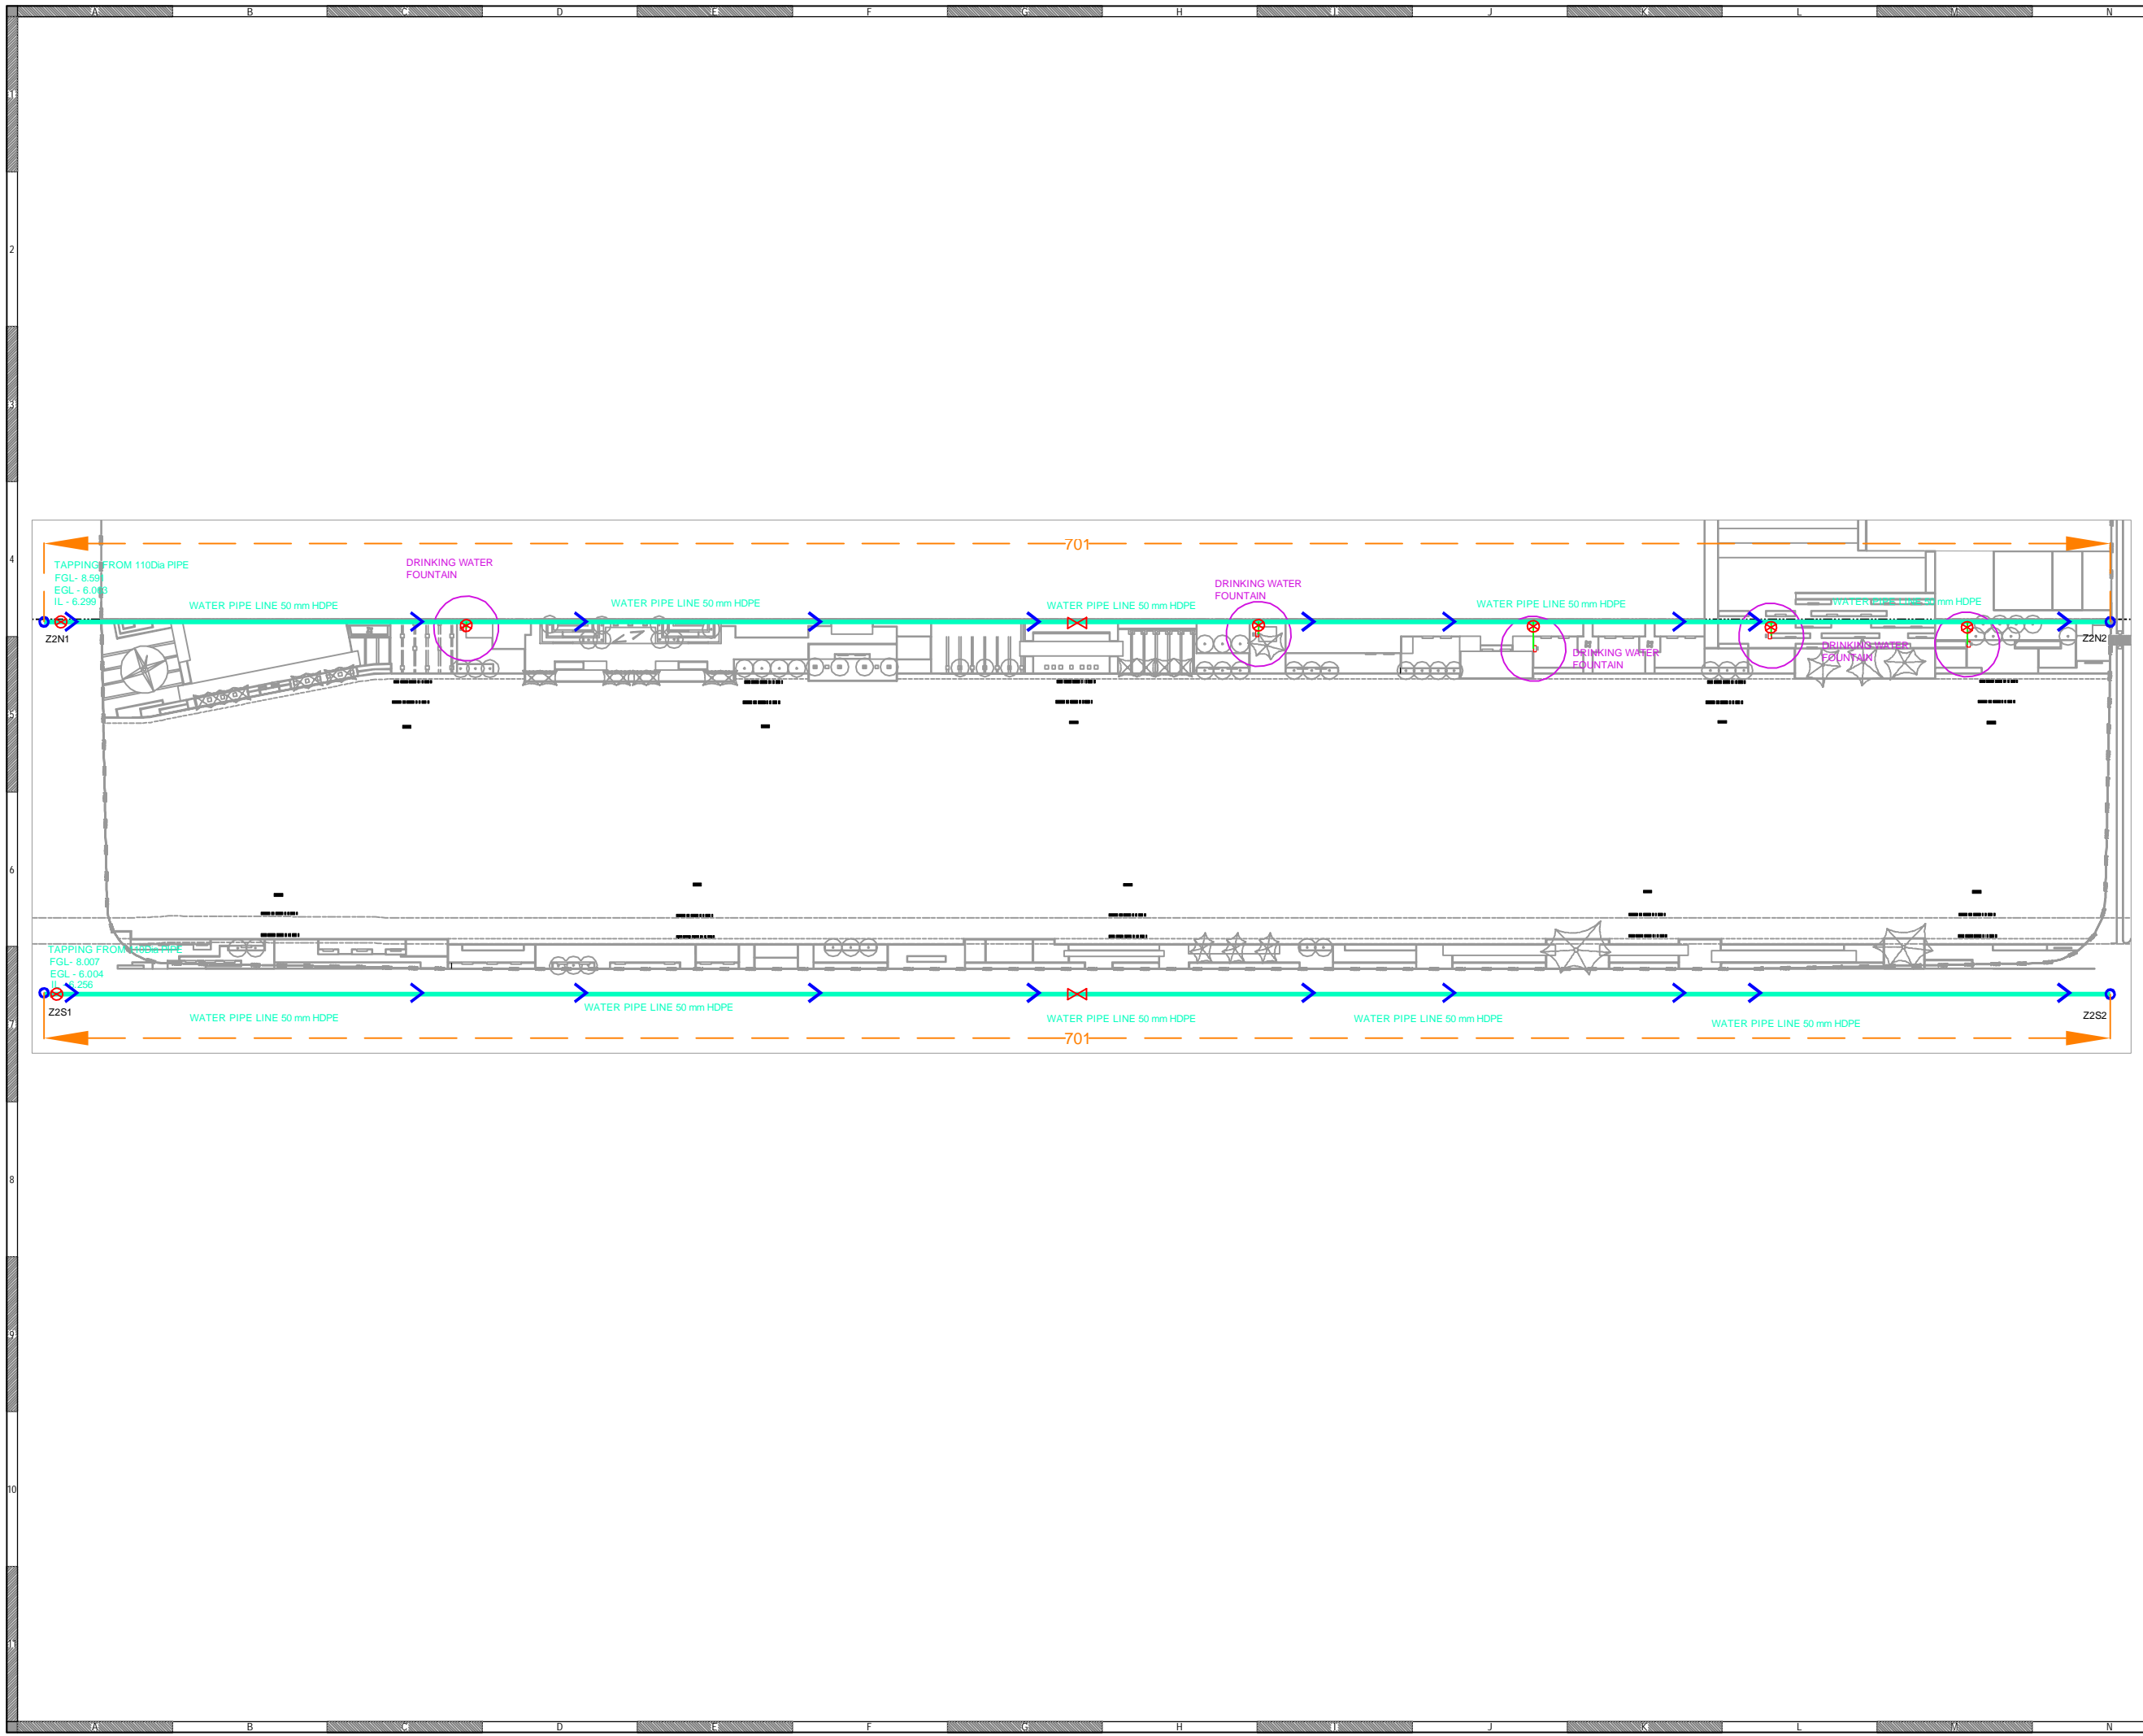

KEY PLAN

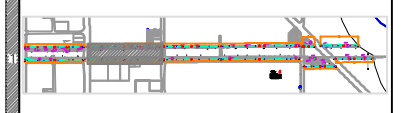

- LEGEND:**
- POTABLE WATER PIPE LINE 50mm HDPE
 - SLUICE VALVE (MANUALLY OPERATED)
 - AIR VALVE

- NOTE:**
1. PIPE TO BE LAID AFTER LAYING OF SUB-GRADE.
 2. LOCATION & SIZE OF VALVES WILL BE CONFIRMED BEFORE LAYING PIPE BY EXECUTANT DURING THE EXECUTION.

- GENERAL NOTES :-**
1. THIS DRAWING IS TO BE READ IN CONJUNCTION WITH ALL OTHER DRAWINGS AND SPECIFICATIONS WITHIN THE PACKAGE.
 2. THESE DRAWINGS HAVE BEEN PREPARED FOR CONSTRUCTION. ANY DISCREPANCY BETWEEN SITE & DRAWINGS SHOULD BE BROUGHT TO LANDSCAPE ARCHITECTS NOTICE BEFORE COMMENCING CONSTRUCTION.
 3. ALL DIMENSIONS ARE IN mm. DO NOT SCALE OFF THIS DRAWING. WRITTEN DIMENSIONS ARE TO BE TAKEN ONLY.
 4. ALL BASE PLANS USED HAVE BEEN PROVIDED BY THE CLIENT.
 5. EXCEPT WHERE OTHERWISE EXPRESSLY AGREED IN WRITING, AECOM SHALL HAVE NO RESPONSIBILITY OR LIABILITY FOR ANY LOSS, DIRECT OR CONSEQUENTIAL ATTRIBUTED TO THESE DRAWINGS.
 6. THIS DRAWING MUST NOT BE COPIED IN WHOLE OR PART WITHOUT PRIOR WRITTEN CONSENT FROM AECOM.
 7. SHOP DRAWINGS TO BE APPROVED BY LANDSCAPE ARCHITECT BEFORE EXECUTION ON SITE.
 8. MOCKUP SHOULD BE PREPARED FOR APPROVAL BY CLIENT & LANDSCAPE ARCHITECT PRIOR TO EXECUTION.
 9. IN CASE OF DISCREPANCY BETWEEN BOQ AND DRAWINGS, DRAWINGS WILL TAKE PRECEDENCE.

REV	DESCRIPTION	DRN	CHK

AMENDMENT / ISSUE REGISTER

CLIENT
DICDL DHOLERA INDUSTRIAL CITY DEVELOPMENT LIMITED

PROJECT NAME
 LANDSCAPE DESIGN FOR CANAL PARK & COMMUNITY PARKS OF ACTIVATION AREA

AECOM
 9th Floor, Infinity Tower C, DLF Cyber City, DLF Phase II, Gurgaon 122002, Haryana, India
 T: +91 124 28 16000
 F: +91 124 28 16008
 www.aecom.com

SHEET TITLE
 PRELIMINARY DESIGN OF CANAL AREA OF POTABLE WATER ZONE - 2

SCALE	DATE	RELEASED FOR
NTS	31.10.2017	INFORMATION
DRWN. BY	NORTH	REVIEW
CHKD. BY		CONSTRUCTION
APPD. BY	SIZE A1	AS BUILT
STATUS	CONSTRUCTION DRAWING	
DRAWING NUMBER	AECOM-TP2E-RS-AA-PW-DWG-002	REV
		R 01